


Interference Nr.	Description
E1, E2	Excavate topsoil and construct embankment up to 1.6m high to 18.0m AOD

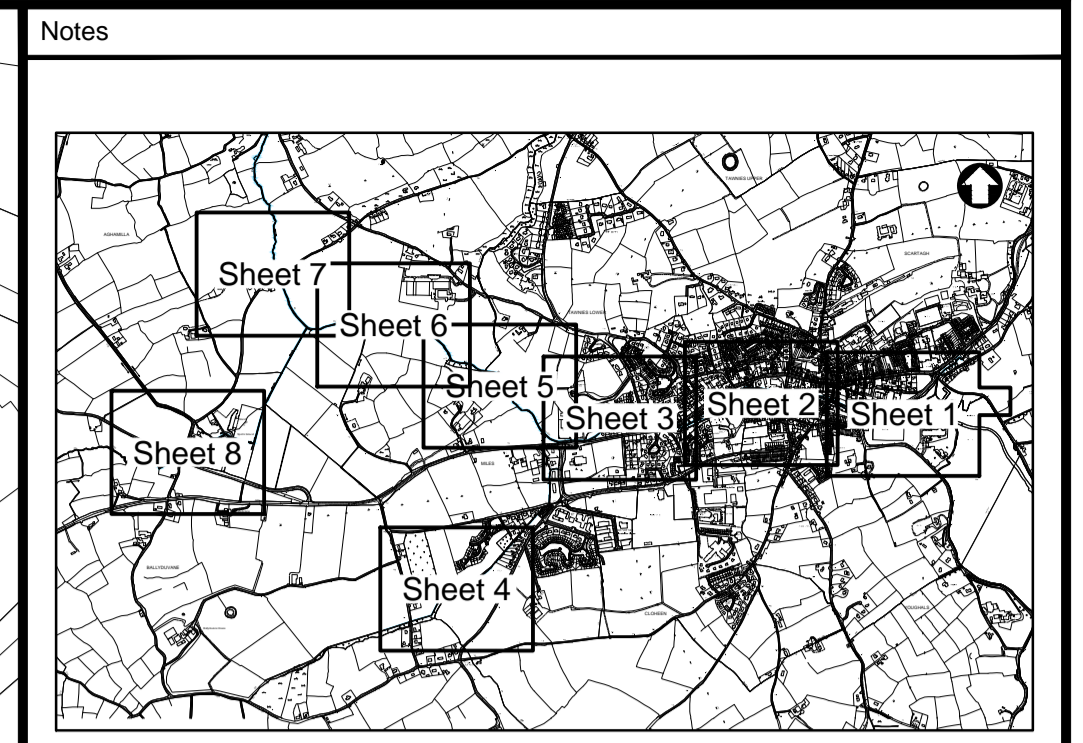


KEY PLAN
Scale NTS

Ordnance Survey Ireland Licence No. EN 0034514
©Ordnance Survey Ireland/Government of Ireland

Legend:

EMBANKMENT

EXHIBITION COPY

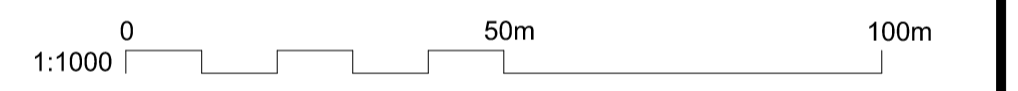

Rev	Date	Drawn	Description	Ch'k'd	App'd
P2	08.12.2014	DGal	For Information	TDon	BOC
P1	26.11.2014	DGal	For Information	TDon	BOC

5 Eastgate Avenue
Eastgate
Little Island
Cork
Ireland
T +353 (0) 21 4809800
F +353 (0) 21 4809801
W www.mottmac.com

Client
The Office of Public Works
Jonathan Swift Street
Trim
Co. Meath

Title
**River Fealge (Clonakilty)
Certified Drainage Scheme**

**Proposed Flood Defence Works
Scheme Layout (7 of 8)**

Designed	-	Eng check	T Donovan
Drawn	D Gallagher	Coordination	-
Dwg check	-	Approved	B O'Connor

Scale at A1: 1:1000
Status: PRE
Rev: P2
Security: STD

Drawing Number: **MMD-332149-N-DR-00-XX-0010**